
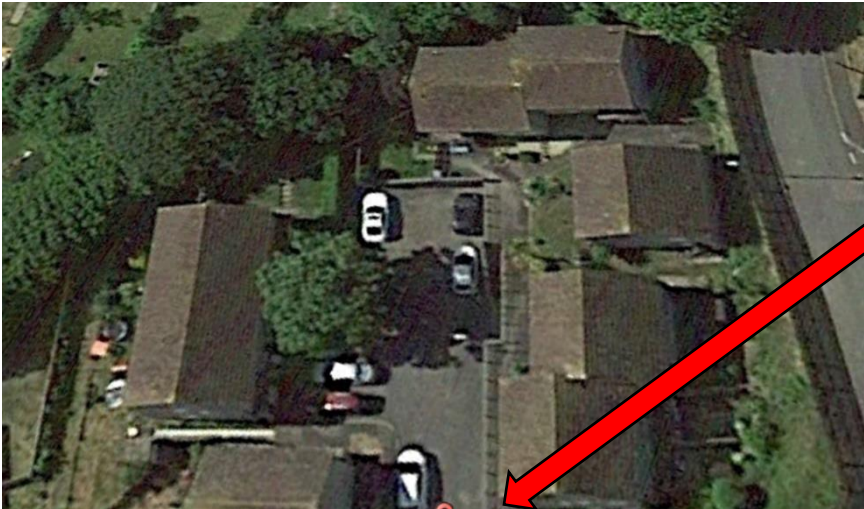


	AIRLOCK
	BAGLOCK
	ENCLOSURE LOCATION
	CCTV
	VIEWING PANEL
	TYPE H VAC
	NPU
	TRANSIT ROUTE
	WASTE ROUTE
	CONTAMINATED MUSTER POINT
	NON CONTAMINATED MUSTER POINT
	DCU
	TMS VAN
	EMERGENCY EXIT
	RESPIRATOR ZONE
	POWER SUPPLY
	WATER SUPPLY
	Asbestos Location

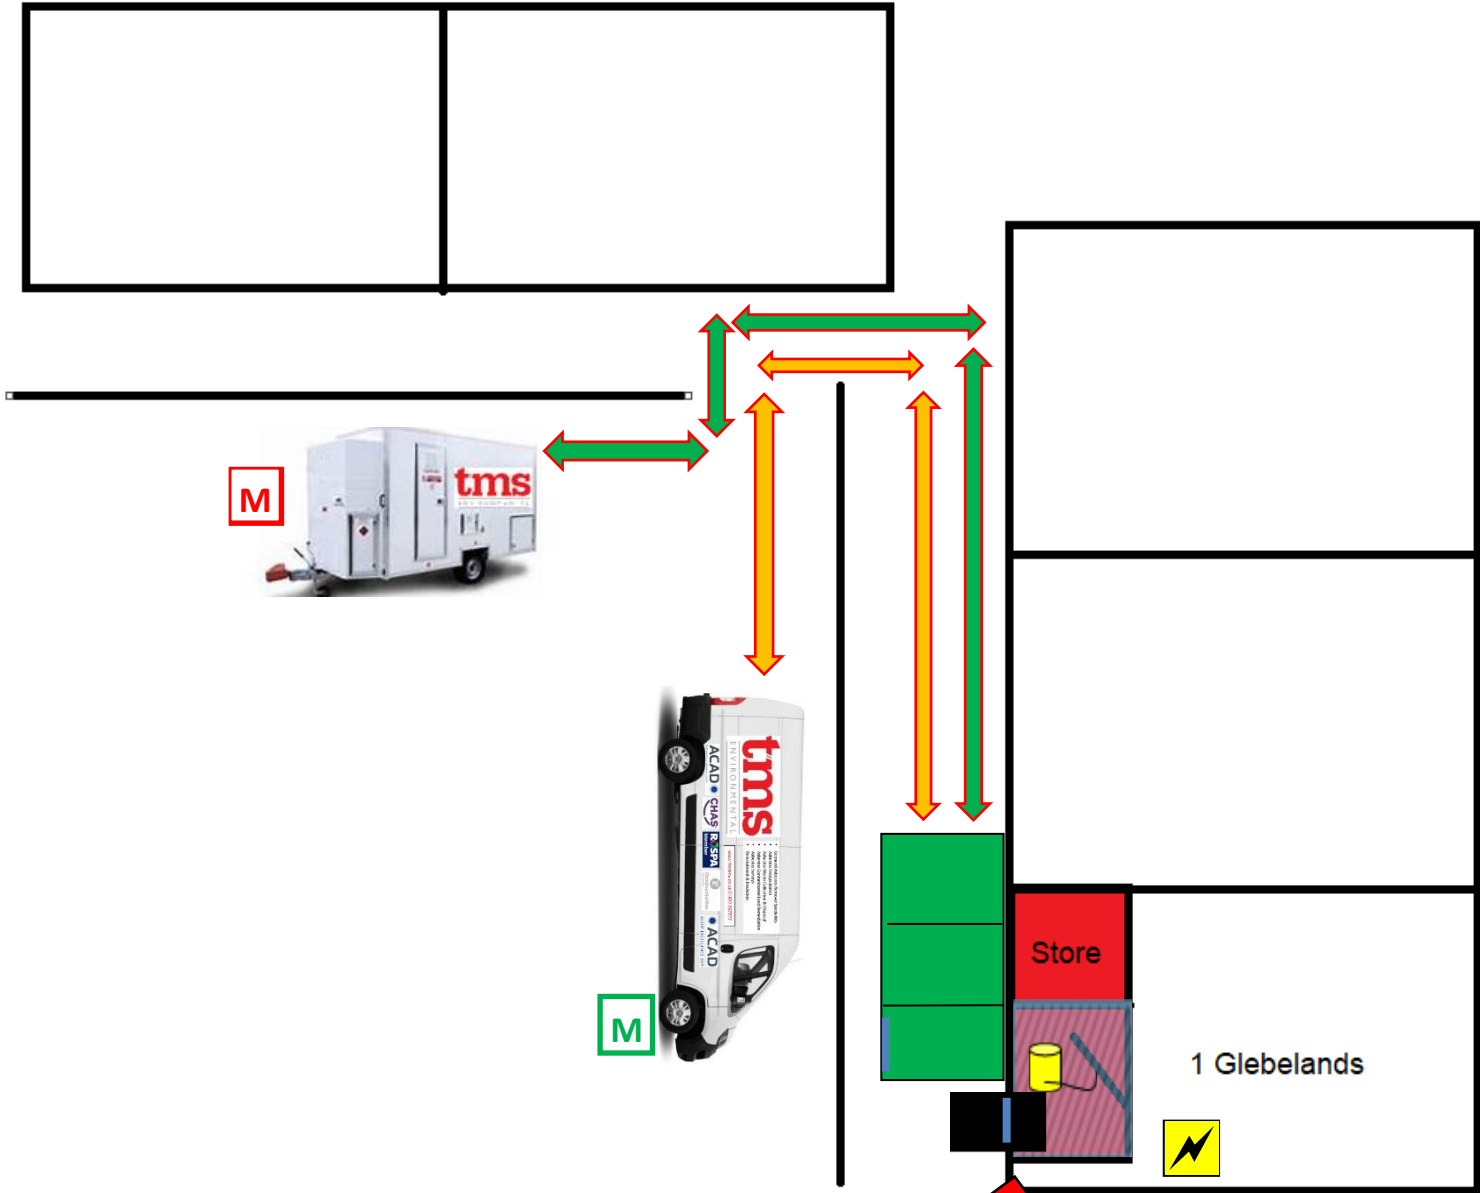

SITE ADDRESS

1 Glebelands, Looe, PL13 1NP

ENCLOSURE REFERENCE


1

PROJECT NUMBER

0920-10



Asbestos Product

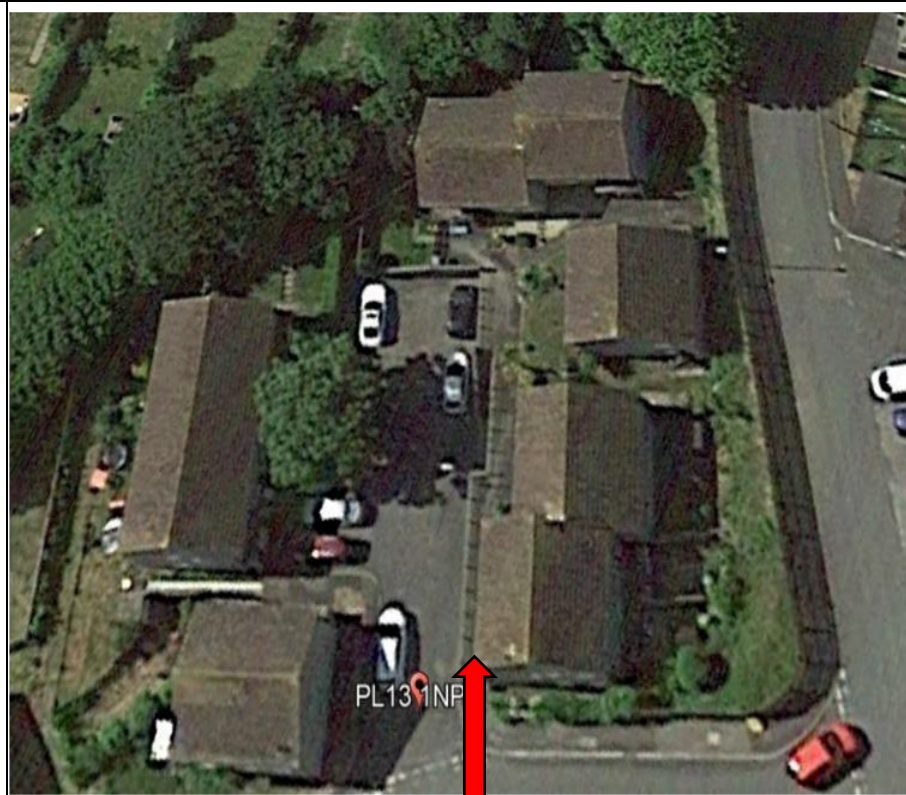

Site Location 1 Glebelands



Airlock Location



DCU Location



NPU Location



Enclosure Area